


0 2 4 6 8 10m

prospetto Nord

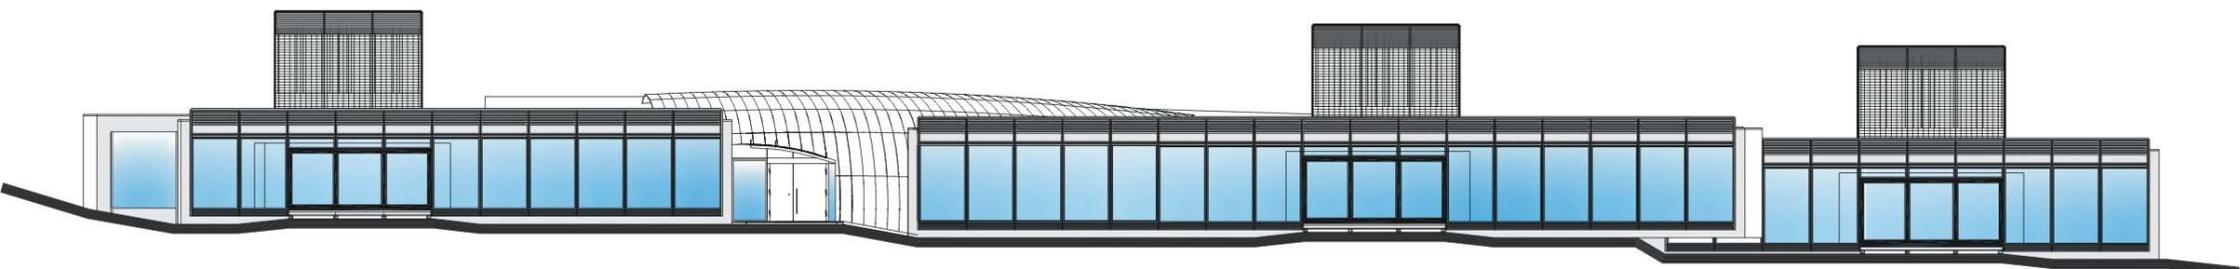

0 2 4 6 8 10m

prospetto Sud