


CHEZ CASTEL  
OLD TOWN RHODOS

Georges N. Andriolakis  
architecte D.P.L.G.  
5, avenue Eleftherias  
851 04 Rhodes  
tel. (0241) 91910  
fax. (0241) 91660

Massimo Boffino  
studio BRT  
via Piero della Francesca, 81  
20194 milano  
tel. (02) 34537972  
fax. (02) 34938575

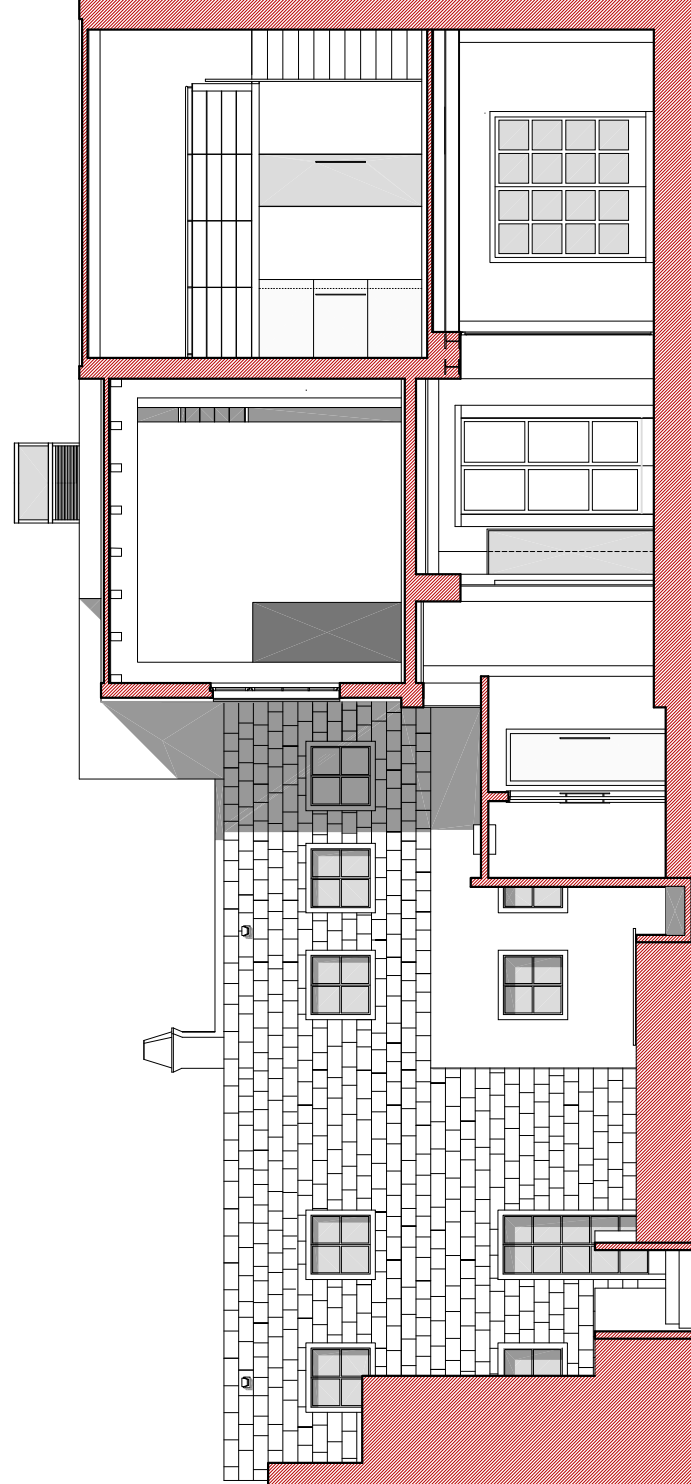

Sezioni longitudinali  
E - E'/F - F'

1 : 50

progettoSEZT.dwg  
Maggio 2001